


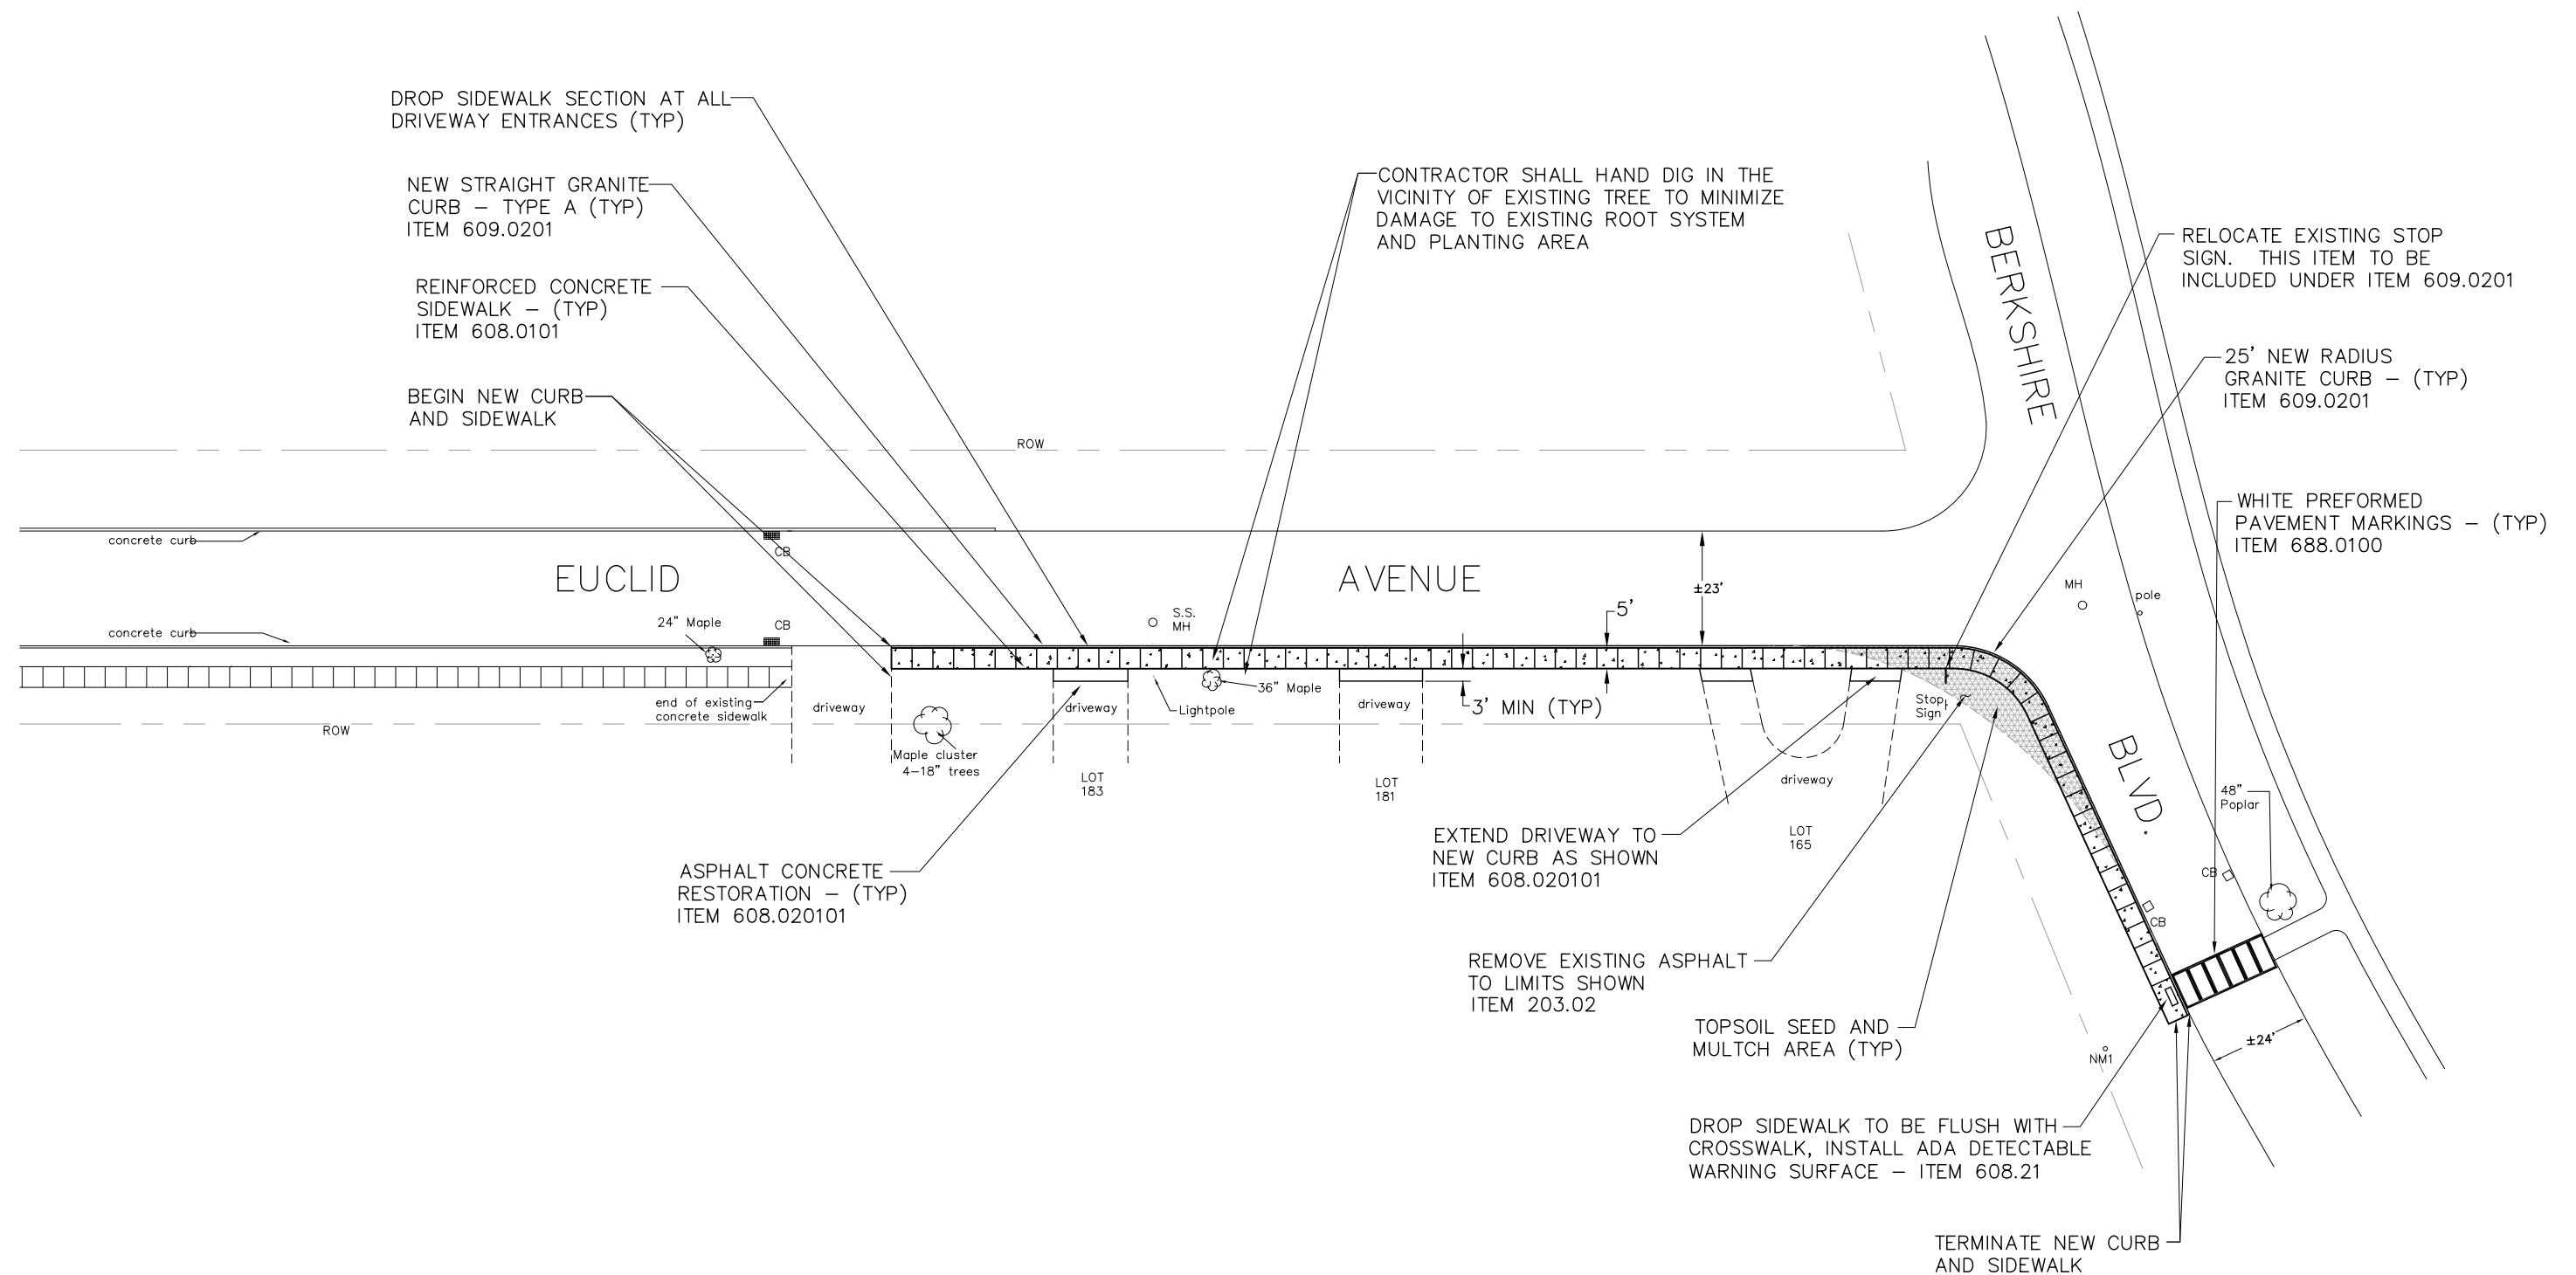

CITY OF ALBANY – DIVISION OF ENGINEERING
DEPARTMENT OF GENERAL SERVICES

Gerald D. Jennings
Mayor

EUCLID AVENUE / BERKSHIRE BOULEVARD
SIDEWALK EXTENSION PROJECT

SCALE: NONE

DESIGNED BY: DRL	DATE: 04/06/2009
DRAWN BY: DRL	DATE: 04/06/2009
CHECKED BY: CM	DATE: 04/06/2009

SHT: 2 OF 4